



# Section Through Glazed Panel, fully bedded system.

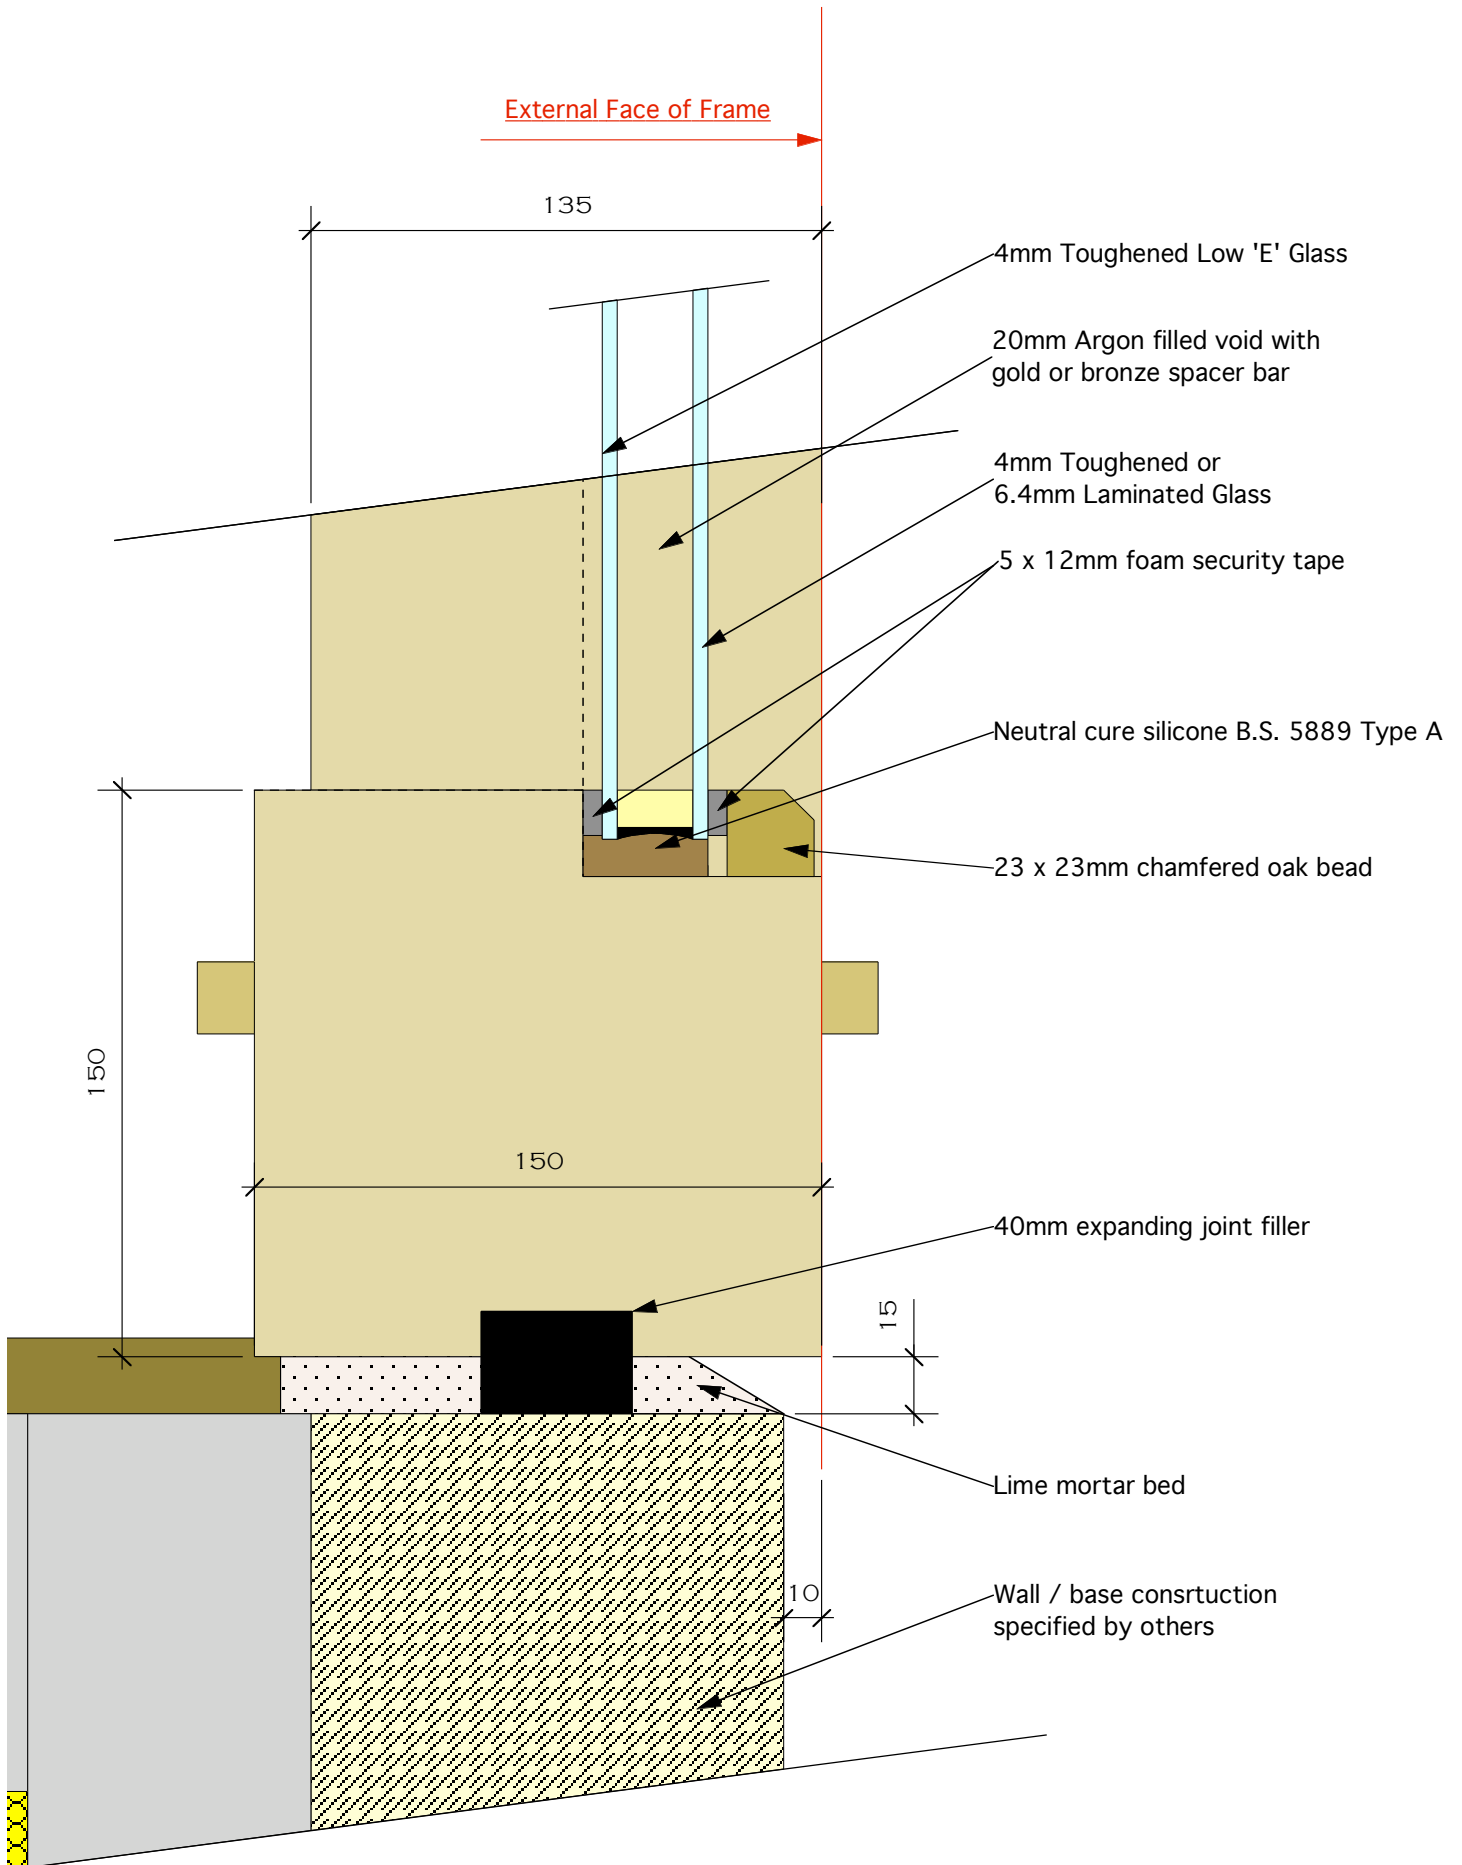

# Section Through Glazing Stud.

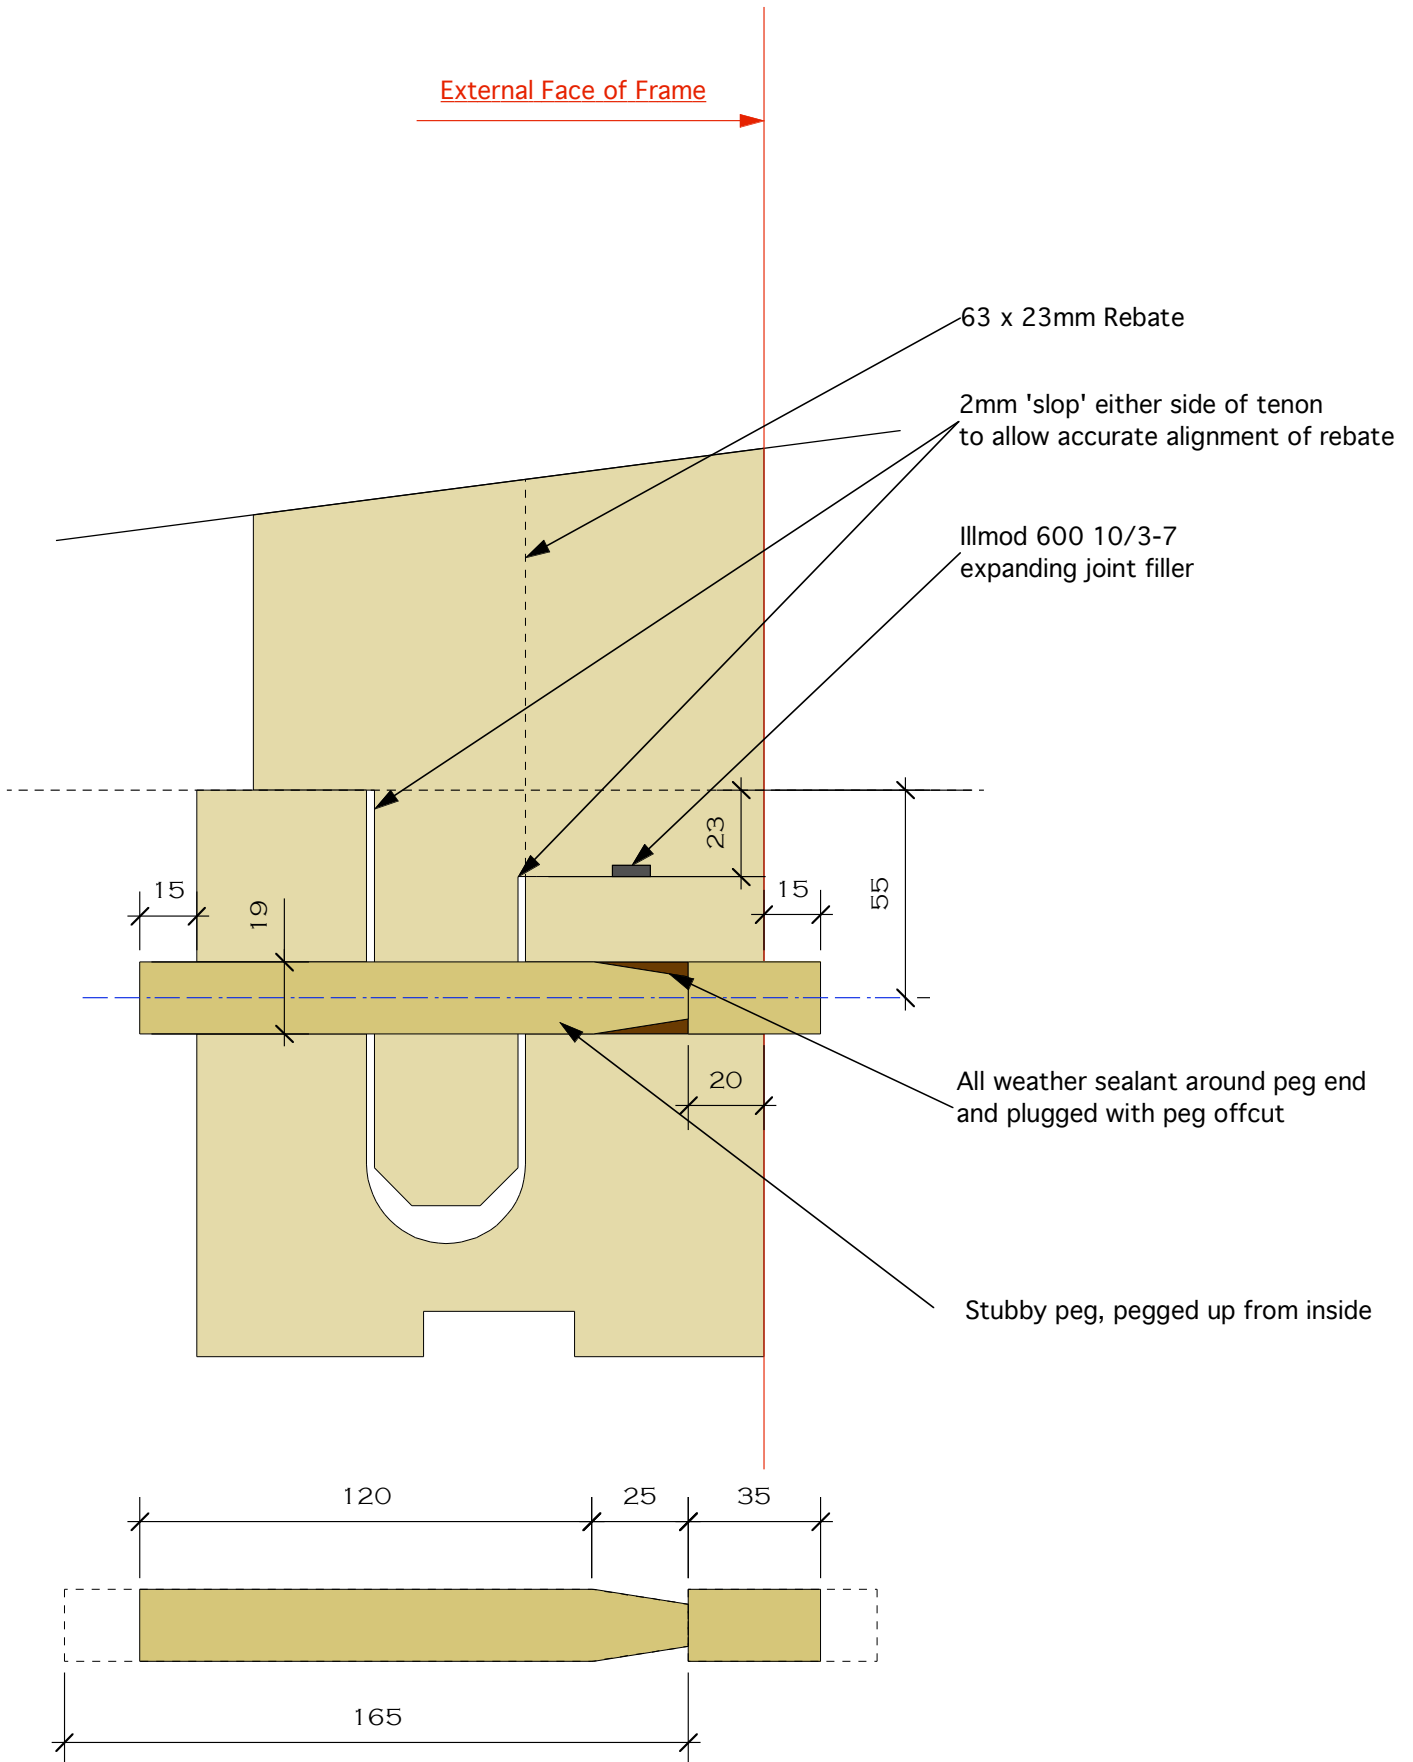

# Section Through Glazed Stud;

